


Sectional Elevation

Vertical Separation

NOTE: DUCTILE IRON PIPE SHALL BE REQUIRED WHEN THE BOTTOM OF THE STORM SEWER IS WITHIN 18" OF THE TOP OF THE SANITARY SEWER. UNDER NO CIRCUMSTANCES SHALL THE STORM SEWER BE SUPPORTED BY THE SANITARY LINE.

DeKalb Sanitary District
 303 Hollister Avenue • DeKalb, Illinois 60115
 815.758.3513 Fax: 815.758.6615
 DETAIL No. 7 DATE: 06/12/07 REV: 4

Sanitary Sewer at Storm Sewer Crossing Detail

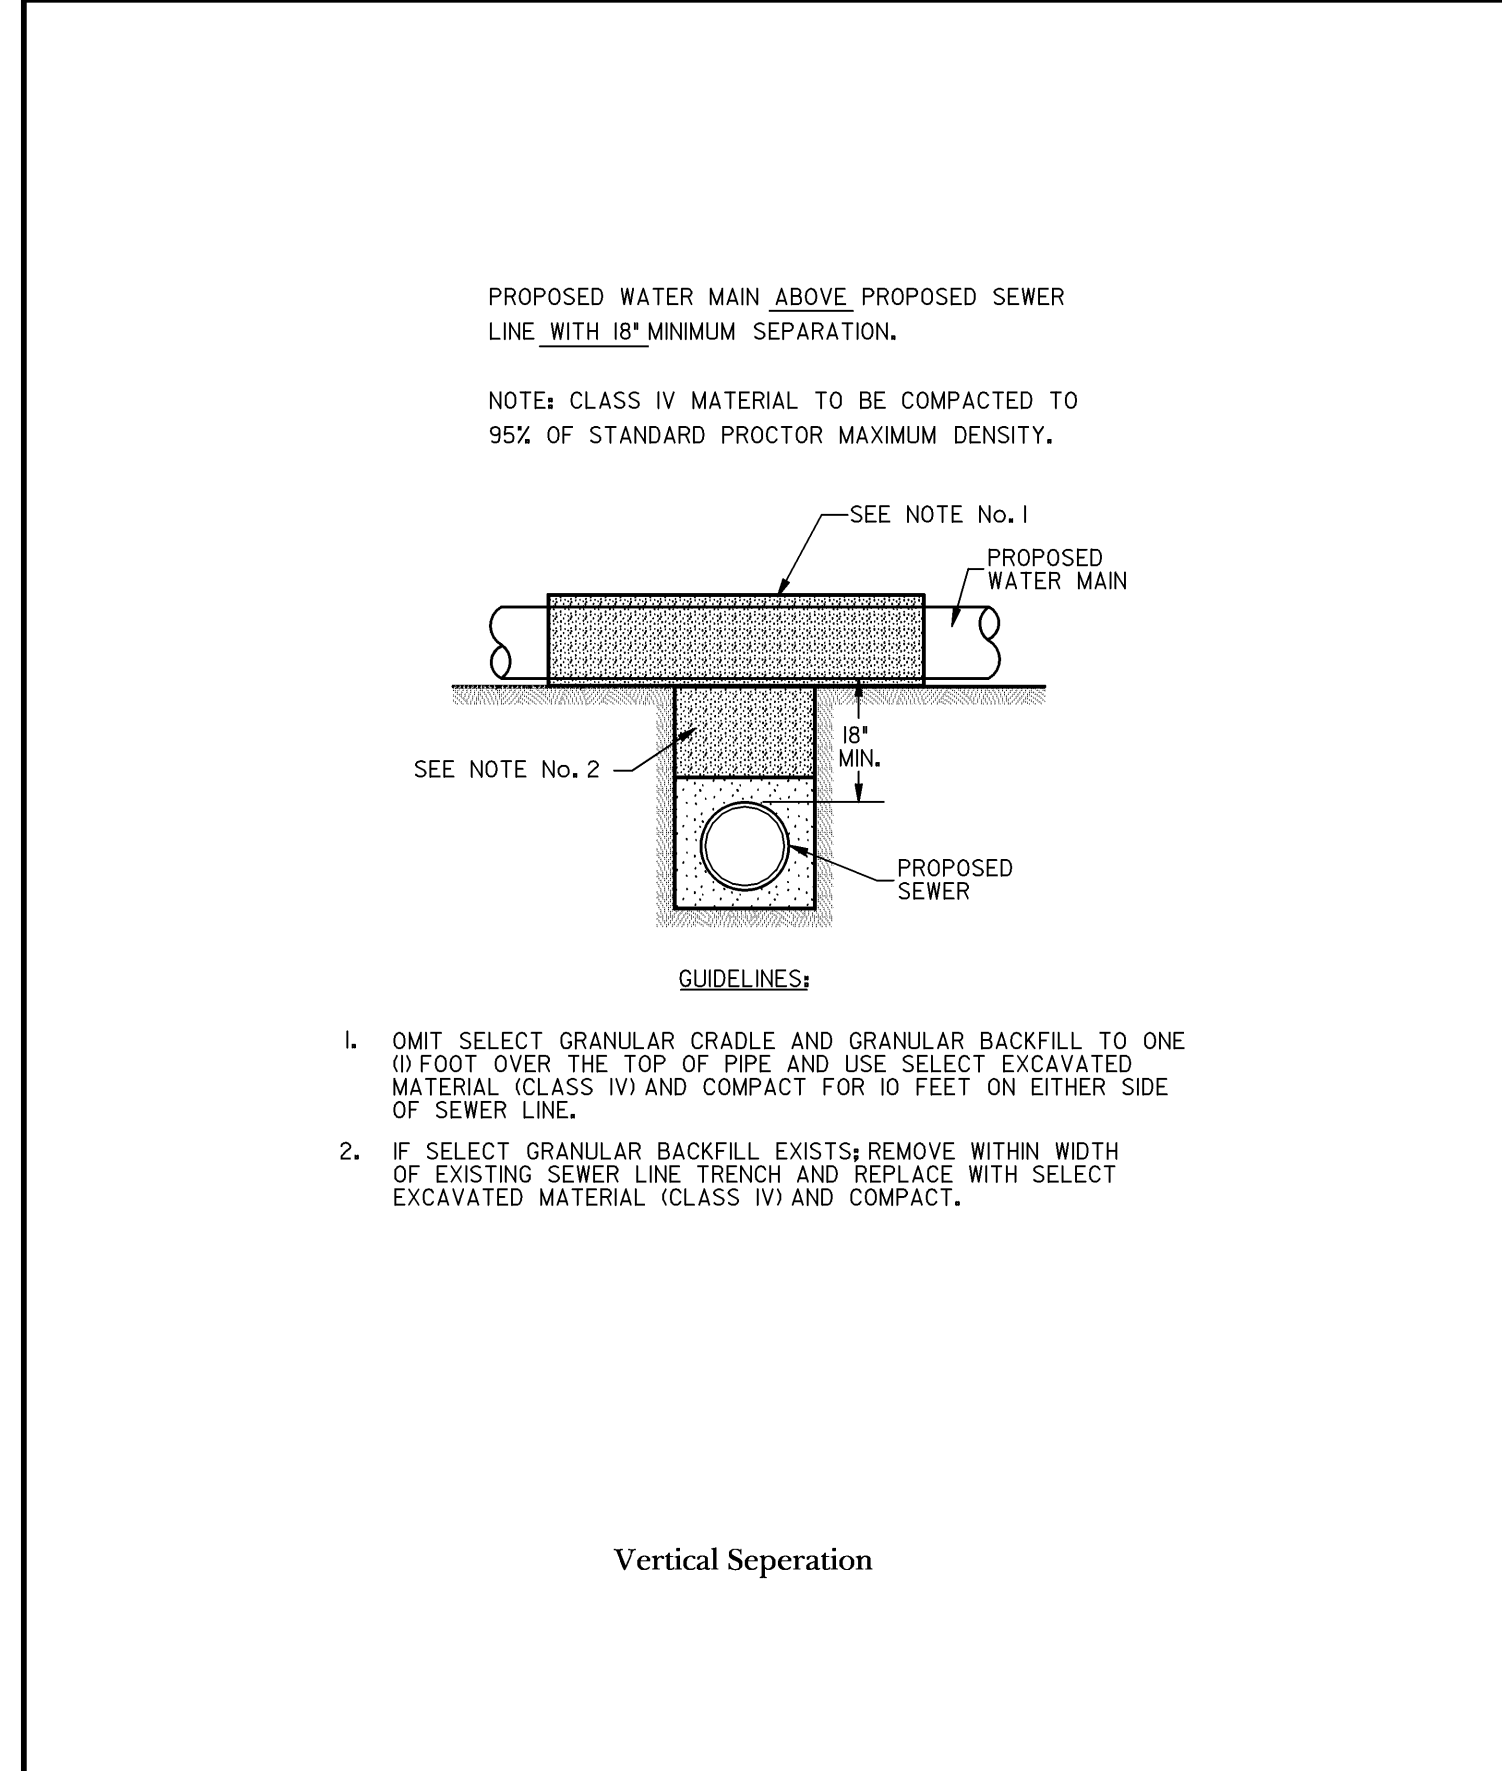


GUIDELINES:

Vertical Separation

DeKalb Sanitary District
 303 Hollister Avenue • DeKalb, Illinois 60115
 815.758.3513 Fax: 815.758.6615
 DETAIL No. 8 DATE: 06/12/07 REV: 4

Water and Sewer Separation Requirement - Detail

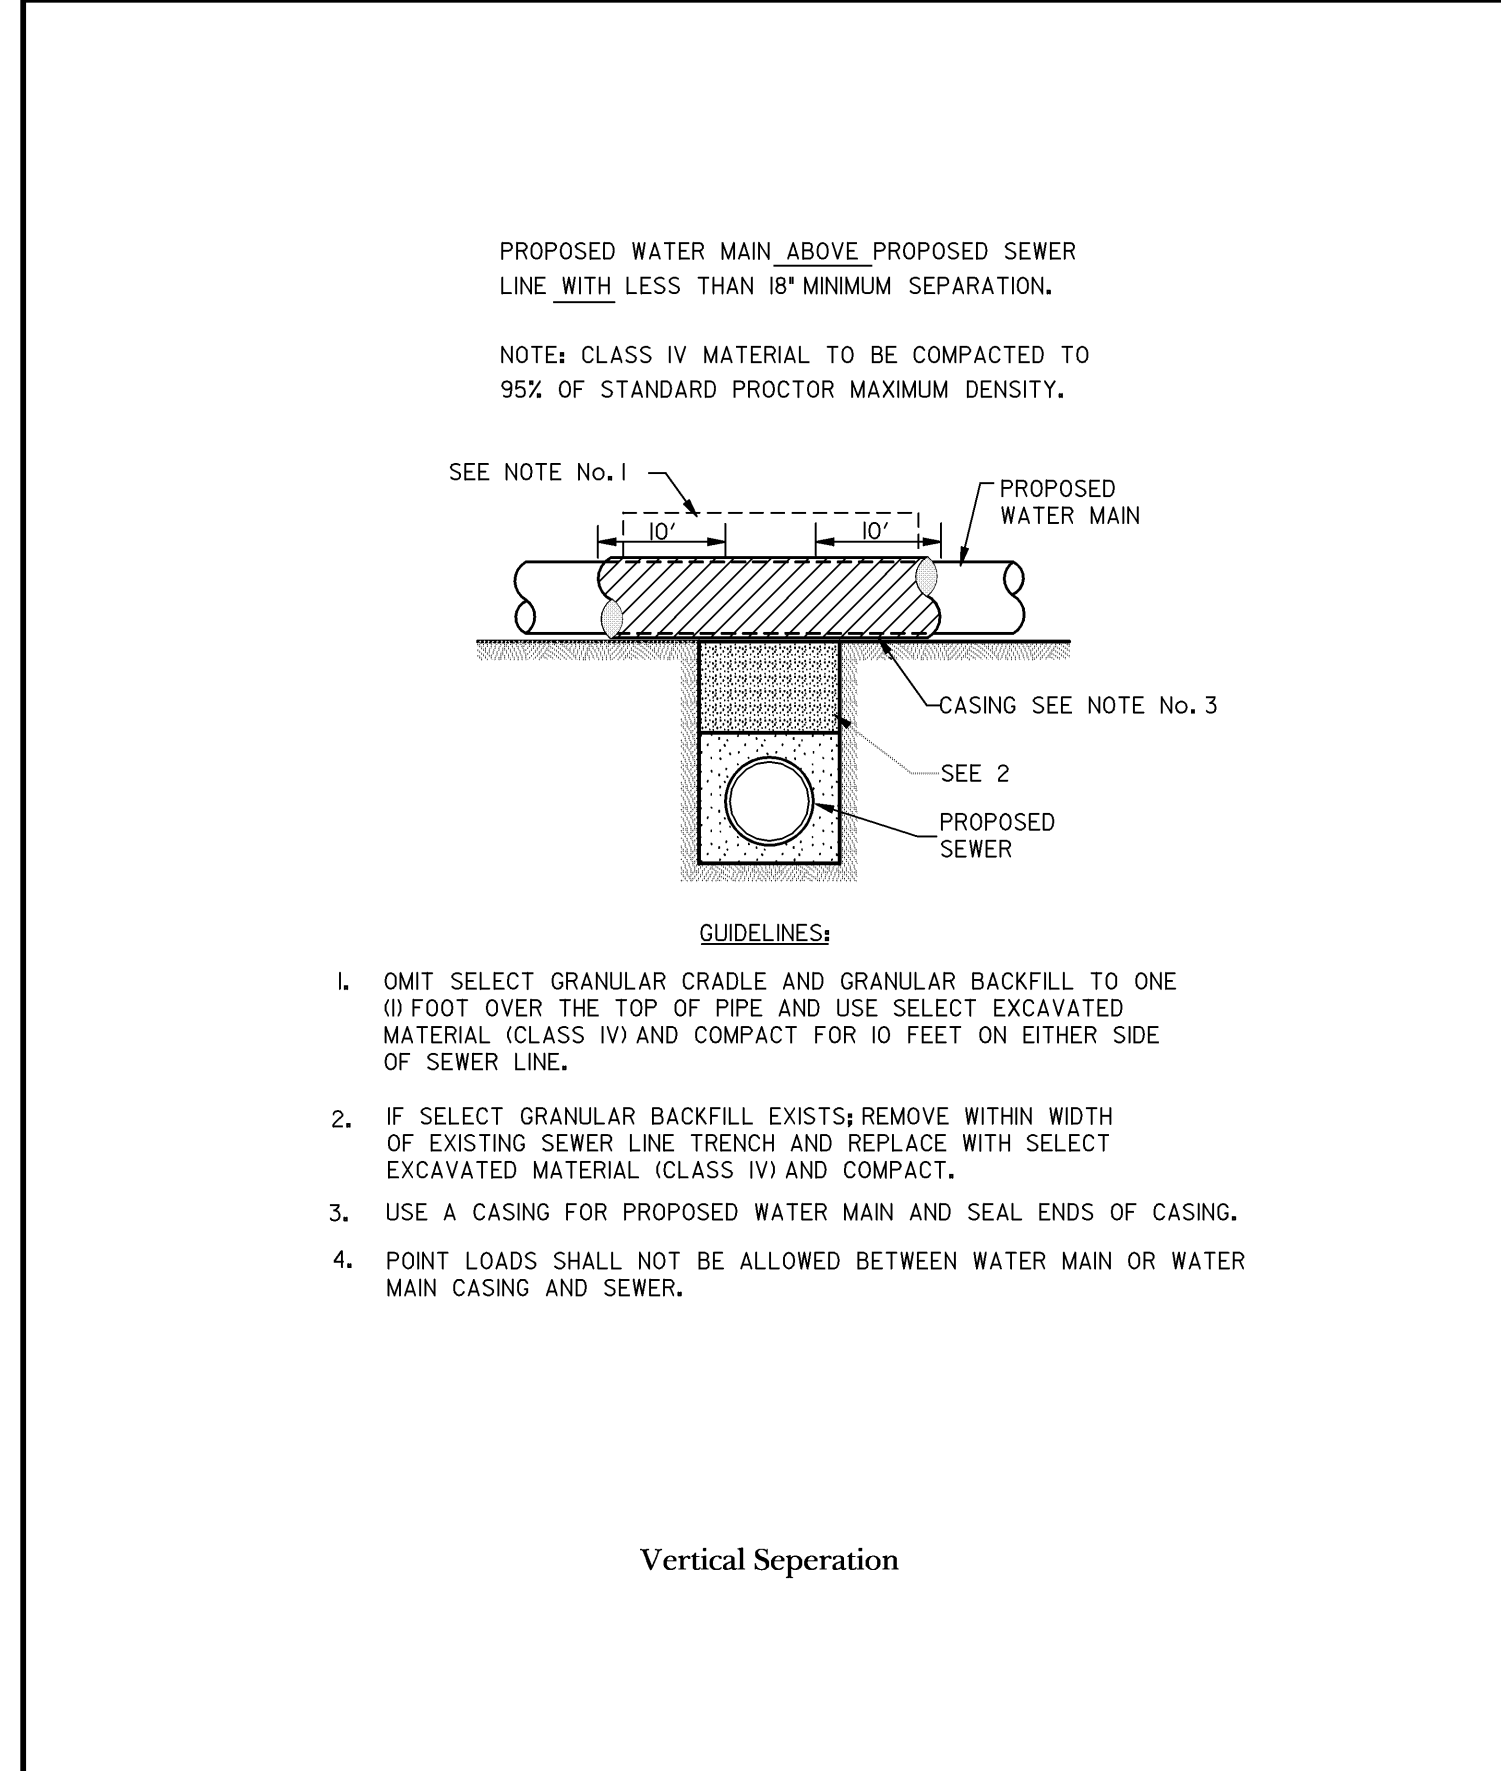


GUIDELINES:

Vertical Separation

DeKalb Sanitary District
 303 Hollister Avenue • DeKalb, Illinois 60115
 815.758.3513 Fax: 815.758.6615
 DETAIL No. 9 DATE: 06/12/07 REV: 4

Water and Sewer Separation Requirement - Detail

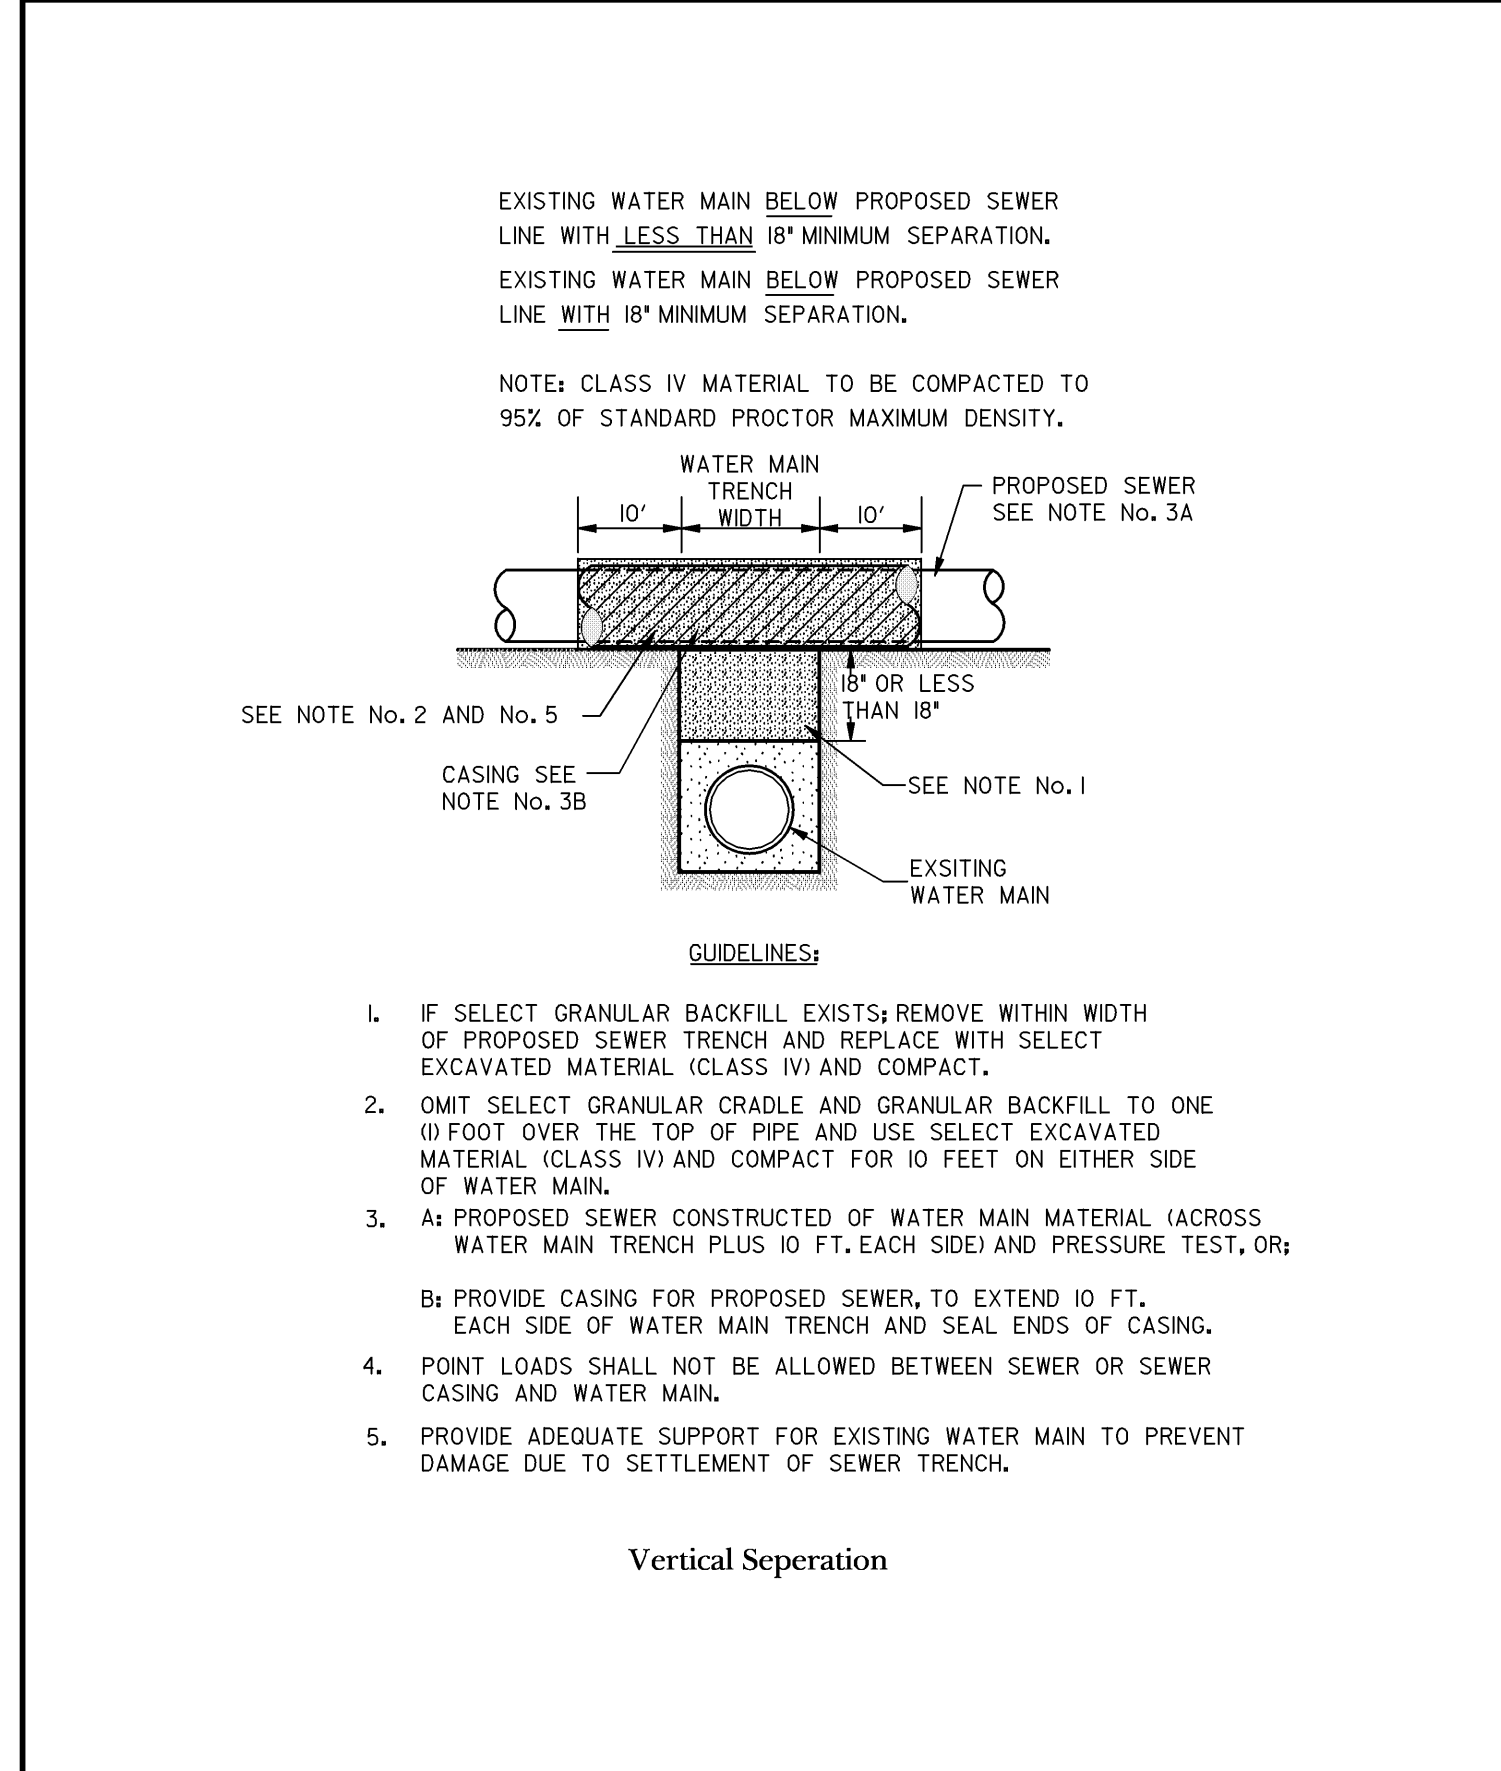


GUIDELINES:

Vertical Separation

DeKalb Sanitary District
 303 Hollister Avenue • DeKalb, Illinois 60115
 815.758.3513 Fax: 815.758.6615
 DETAIL No. 10 DATE: 06/12/07 REV: 4


Water and Sewer Separation Requirement - Detail

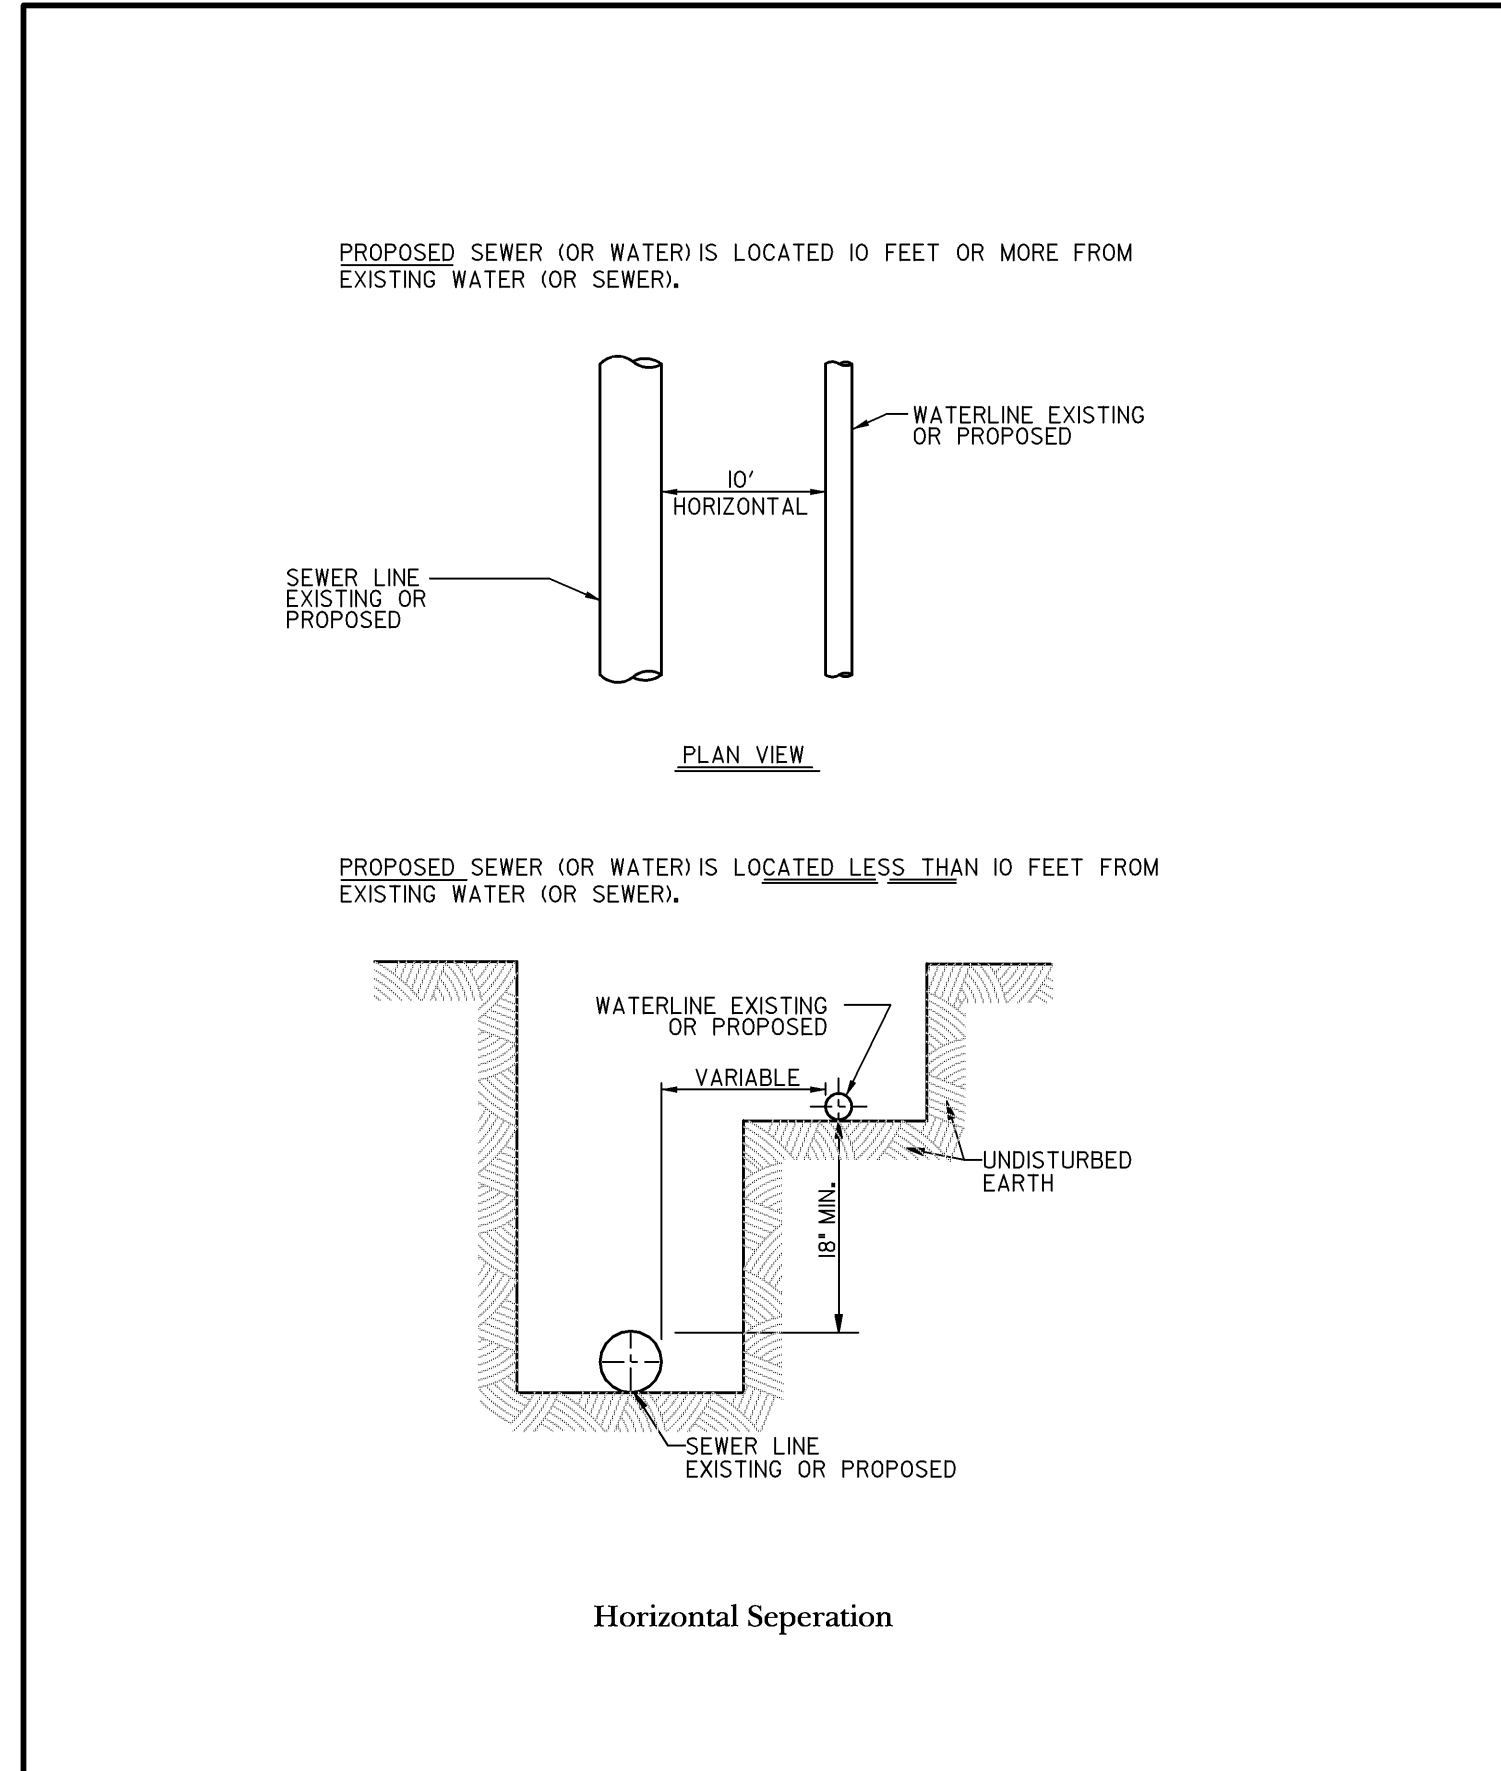

Horizontal Separation

DeKalb Sanitary District
 303 Hollister Avenue • DeKalb, Illinois 60115
 815.758.3513 Fax: 815.758.6615
 DETAIL No. 11 DATE: 06/12/07 REV: 4


Horizontal Water and Sewer Separation Requirement - Detail

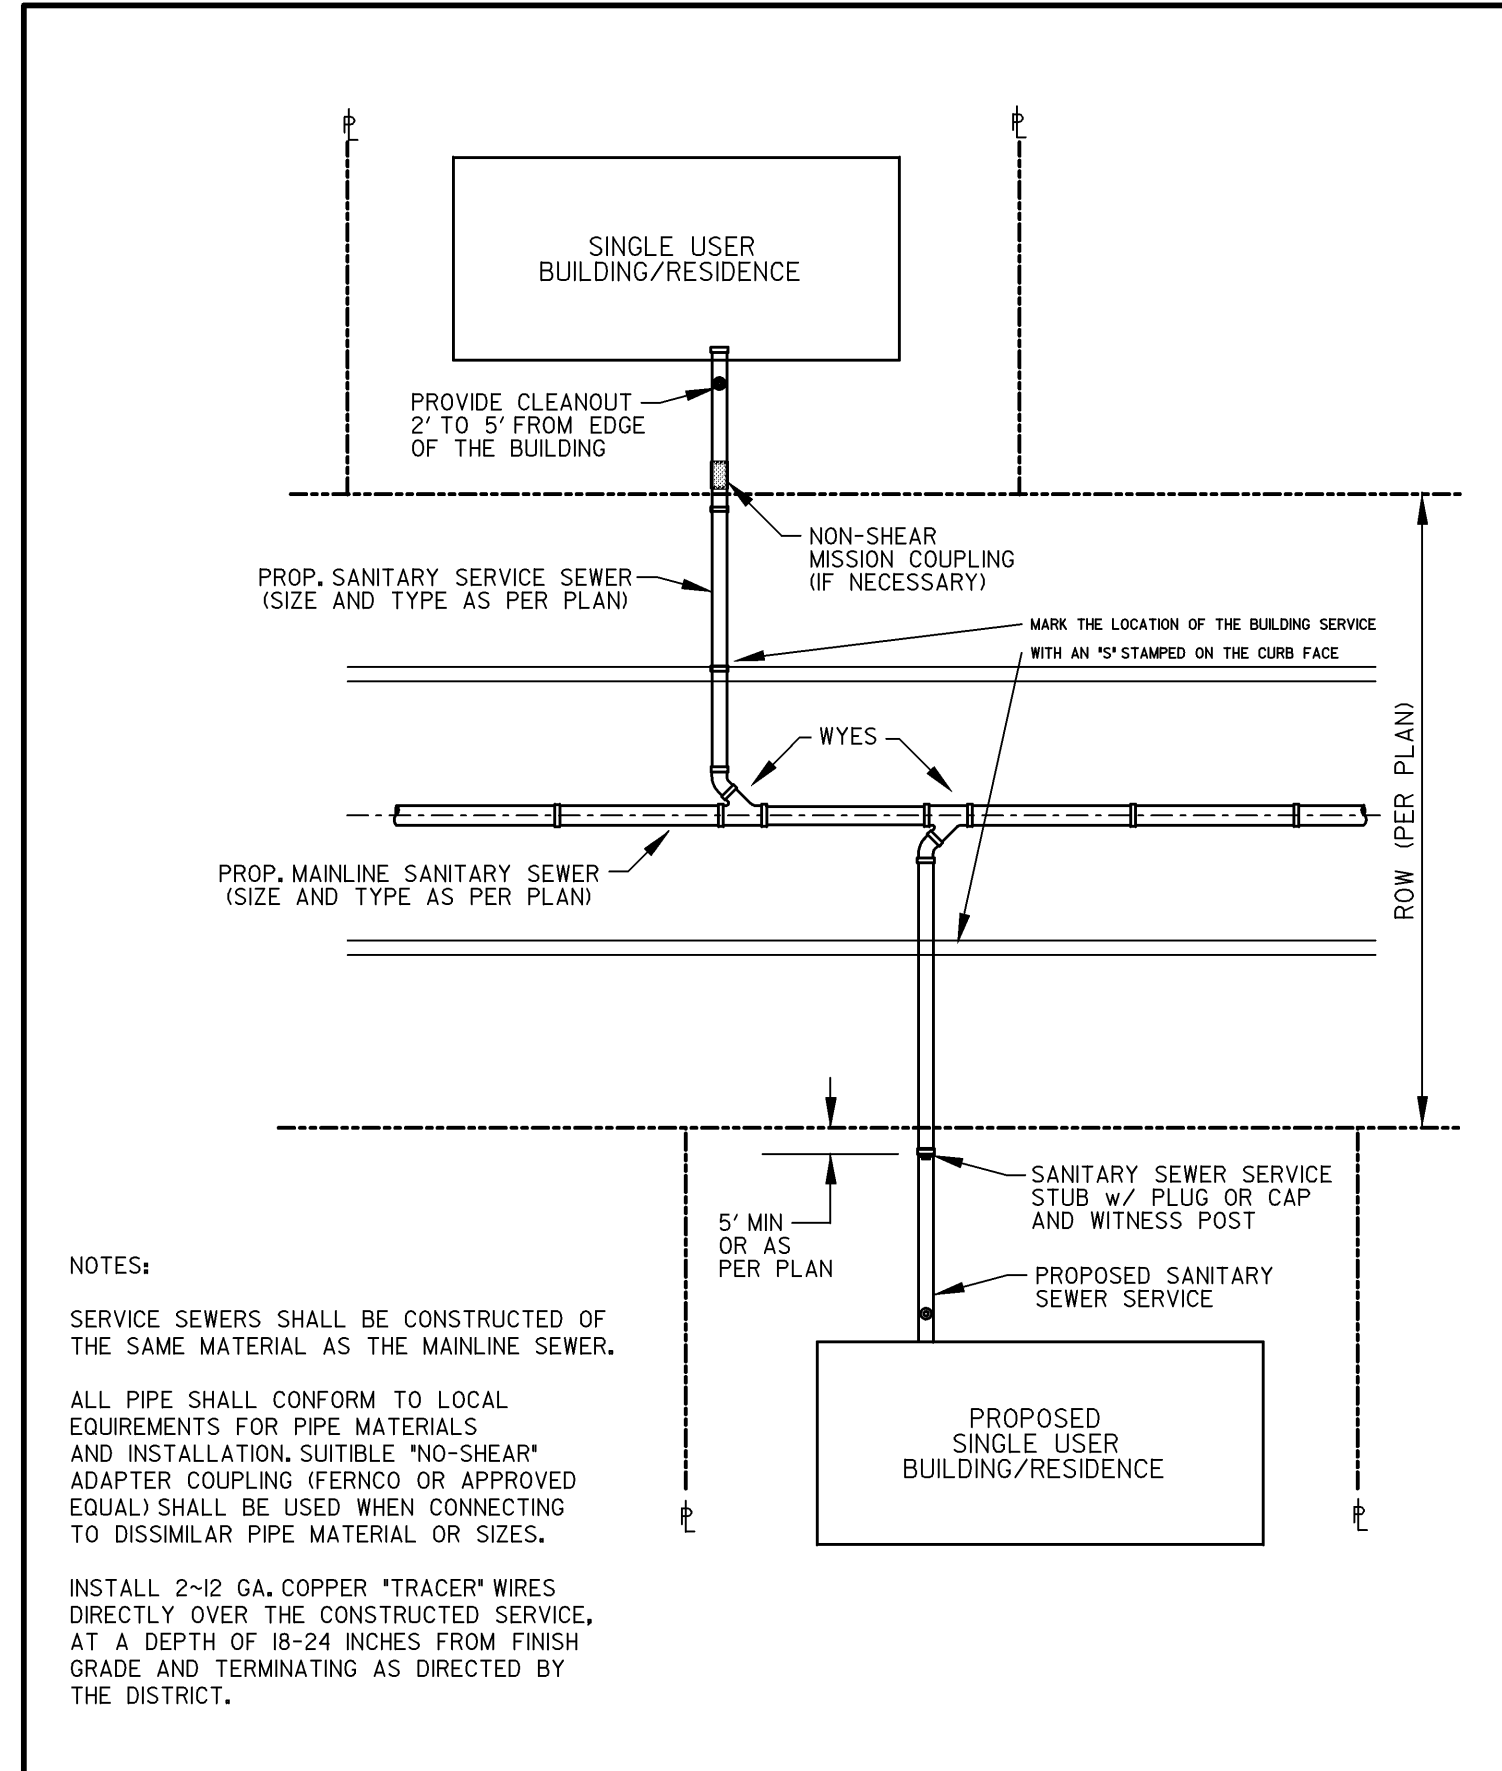

NOTES:

DeKalb Sanitary District
 303 Hollister Avenue • DeKalb, Illinois 60115
 815.758.3513 Fax: 815.758.6615
 DETAIL No. 12 DATE: 06/12/07 REV: 4


Sanitary Sewer Service Detail

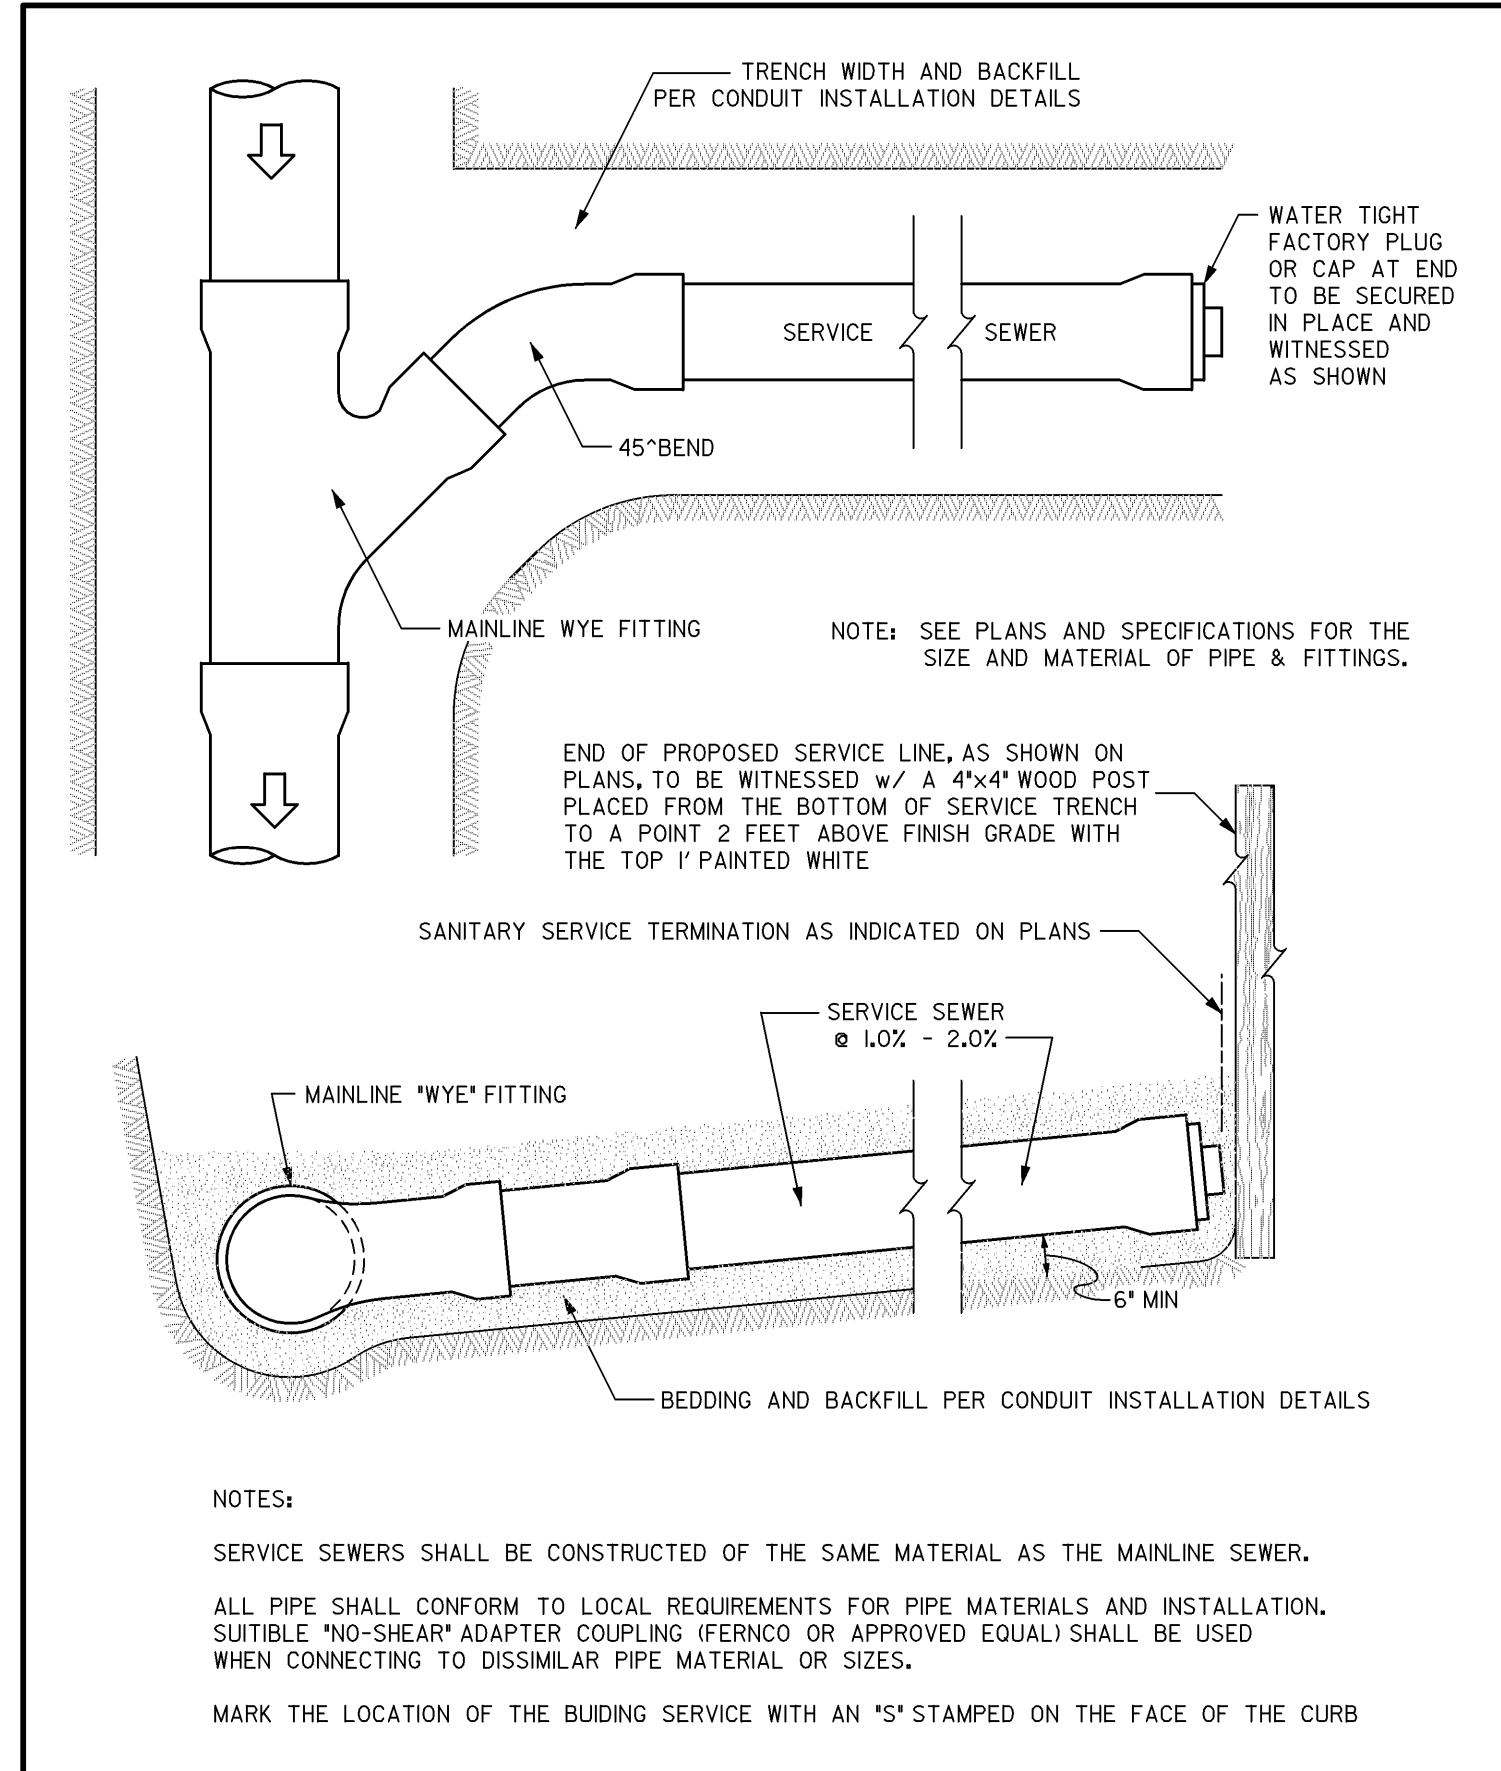

NOTES:

DeKalb Sanitary District
 303 Hollister Avenue • DeKalb, Illinois 60115
 815.758.3513 Fax: 815.758.6615
 DETAIL No. 13 DATE: 06/12/07 REV: 4

Sanitary Sewer Service Lateral Detail

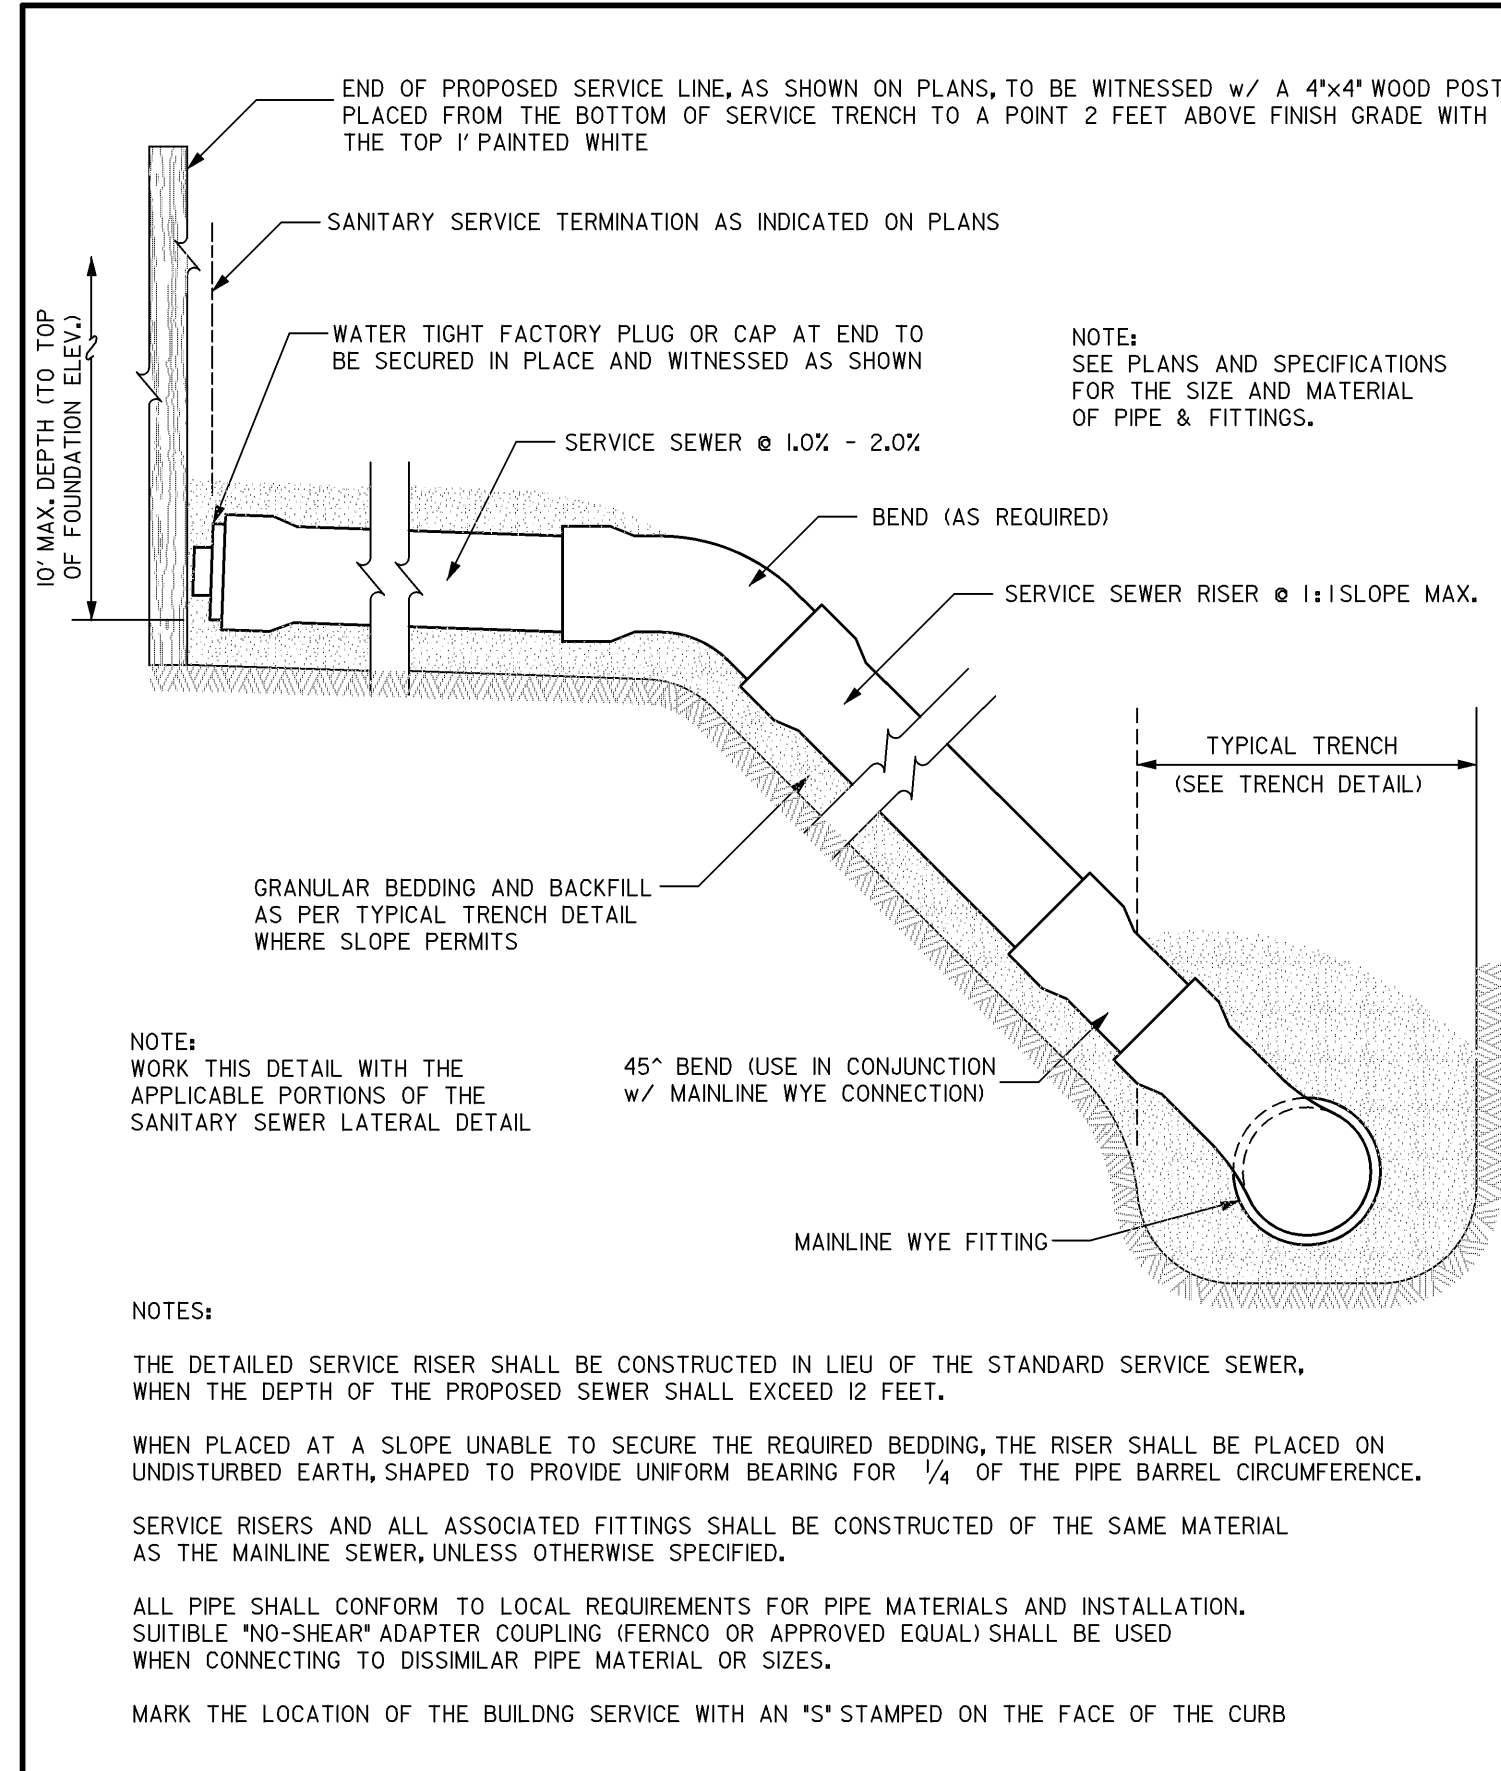

NOTES:

DeKalb Sanitary District
 303 Hollister Avenue • DeKalb, Illinois 60115
 815.758.3513 Fax: 815.758.6615
 DETAIL No. 14 DATE: 06/12/07 REV: 4

Sanitary Sewer Service Riser Detail